


Yèvre Médian - SGP PRO - Coupe AB

Rive gauche

Rive droite

Echelle en X : 1/100
Echelle en Y : 1/100
PC : 127.00 m

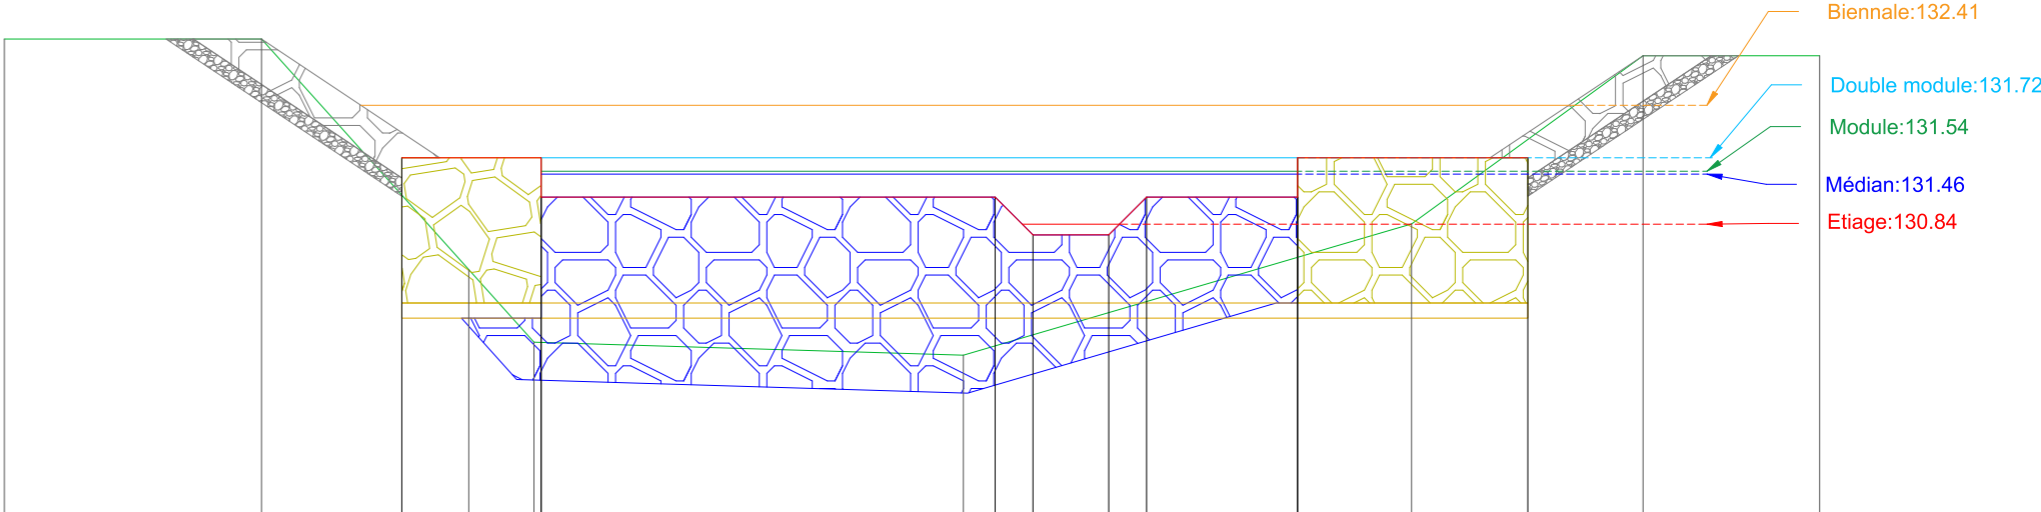

- Biennale:132.41
- Double module:131.72
- Module:131.54
- Médian:131.46
- Etiage:130.84

| | | | | | | | | |
|--------------------|--------|--------|--------|--------|--------|--------|--------|--------|
| Distances cumulées | 0.00 | 3.40 | 6.14 | 7.00 | 12.68 | 18.60 | 21.67 | 24.00 |
| Fond | 133.29 | 133.29 | 130.24 | 129.26 | 129.11 | 130.85 | 133.07 | 133.07 |
| Pré-barrage | | | 131.72 | 131.26 | 131.20 | 130.70 | 130.70 | 131.20 |
| | | | | | 131.20 | 131.72 | 131.72 | 131.72 |