


Yèvre Médian - SGP

PRO - profil en long

Amont

Aval

Echelle en X : 1/100
 Echelle en Y : 1/100
 PC : 125.00 m

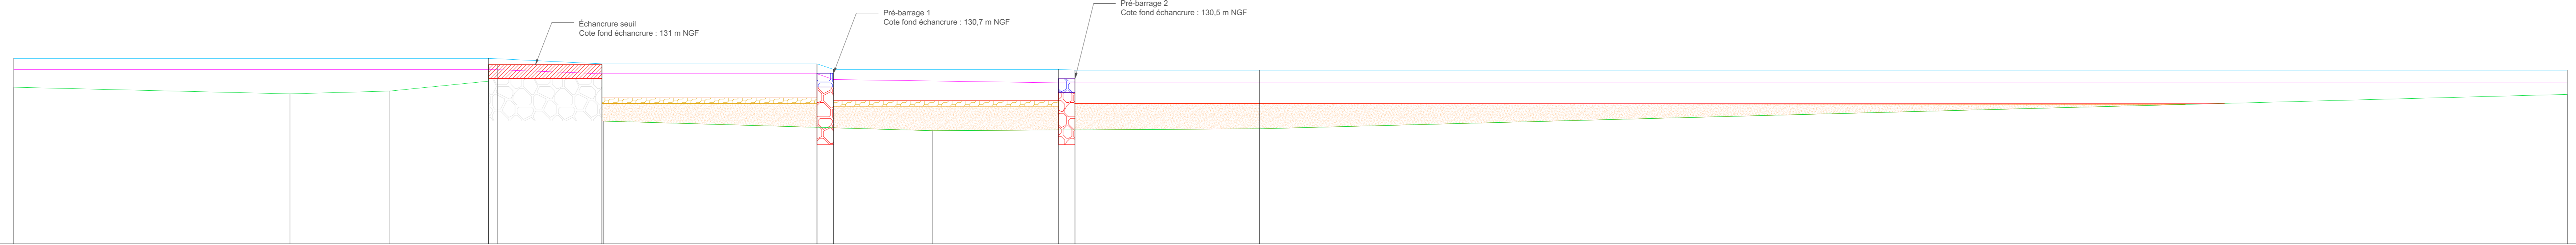

Distances cumulées	0.00	10.34	13.85	17.26	21.39	33.42	45.30	62.86
Altitudes Fond	128.68	128.45	128.25	130.91 131.31	130.38	128.11	129.18	129.43
Pré-Barrages					130.39	131.33 131.29	130.29 131.09	130.19
Ligne d'eau 600 l/s	131.34			131.34	131.18	130.85 130.87	130.85 130.86	130.85
Ligne d'eau Module	131.74			131.74	131.54	131.34 131.34	131.31	131.31